


* DIMENSION MAY VARY IN ACTUAL INSTALLATION - DESIGN CHANGES RESERVED *

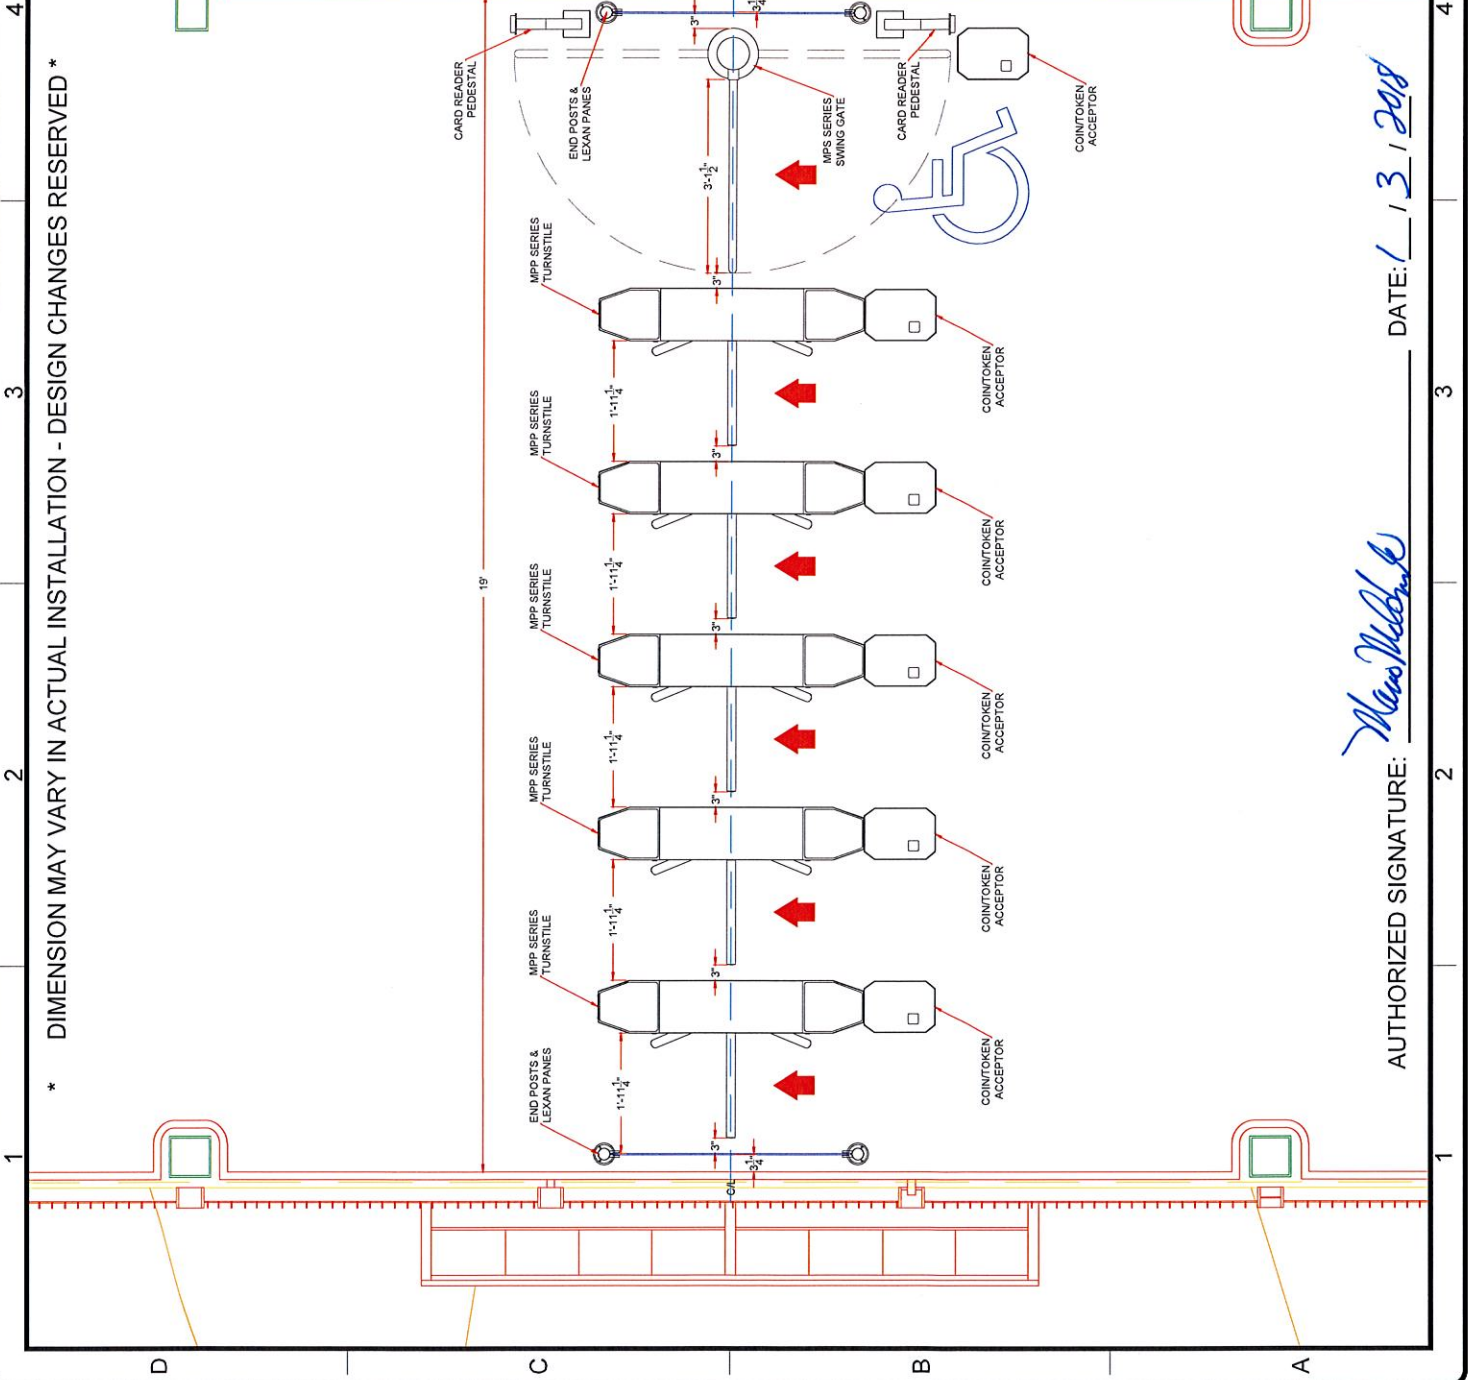

FIRST DRAWN	BY
09/28/14	CJC
REVISED	BY
09/29/15	CJC
04/20/17	CJC
11/15/17	CJC
12/11/17	CJC

www.TURNSTILES.us

8641 South Warhawk Rd. Conifer, CO 80433
Patrick McAllister Tel: 303-670-1099

EQUIPMENT LOCATION DETAIL	
City of Laredo - 2nd Floor MPP Turnstile - MPS ADA Gate Access Control	
DWG#	121117
CITY OF LAREDO 1st FLOOR ELD REV C	
DATE	12/11/17
SCALE =	< >
SHEET - 2 OF 2	

AUTHORIZED SIGNATURE: *Mansoor Mubarek* DATE: 1 / 3 / 2018