


FIRST DRAWN	BY
09/28/14	CJC
REVISED	BY
09/29/15	CJC
04/20/17	CJC
11/15/17	CJC
12/11/17	CJC

WWW.TURNSTILES.US

8641 South Warhawk Rd. Conifer, CO 80433
Patrick McAllister Tel: 303-670-1099

EQUIPMENT LOCATION DETAIL	
City of Laredo - 1st Floor	
MPP Turnstile - MPS ADA Gate Access Control	
DWG	121117
CITY OF LAREDO 1st FLOOR	
ELD REV C	
DATE	12/11/17
SCALE =	< >
SHEET - 1 OF 2	

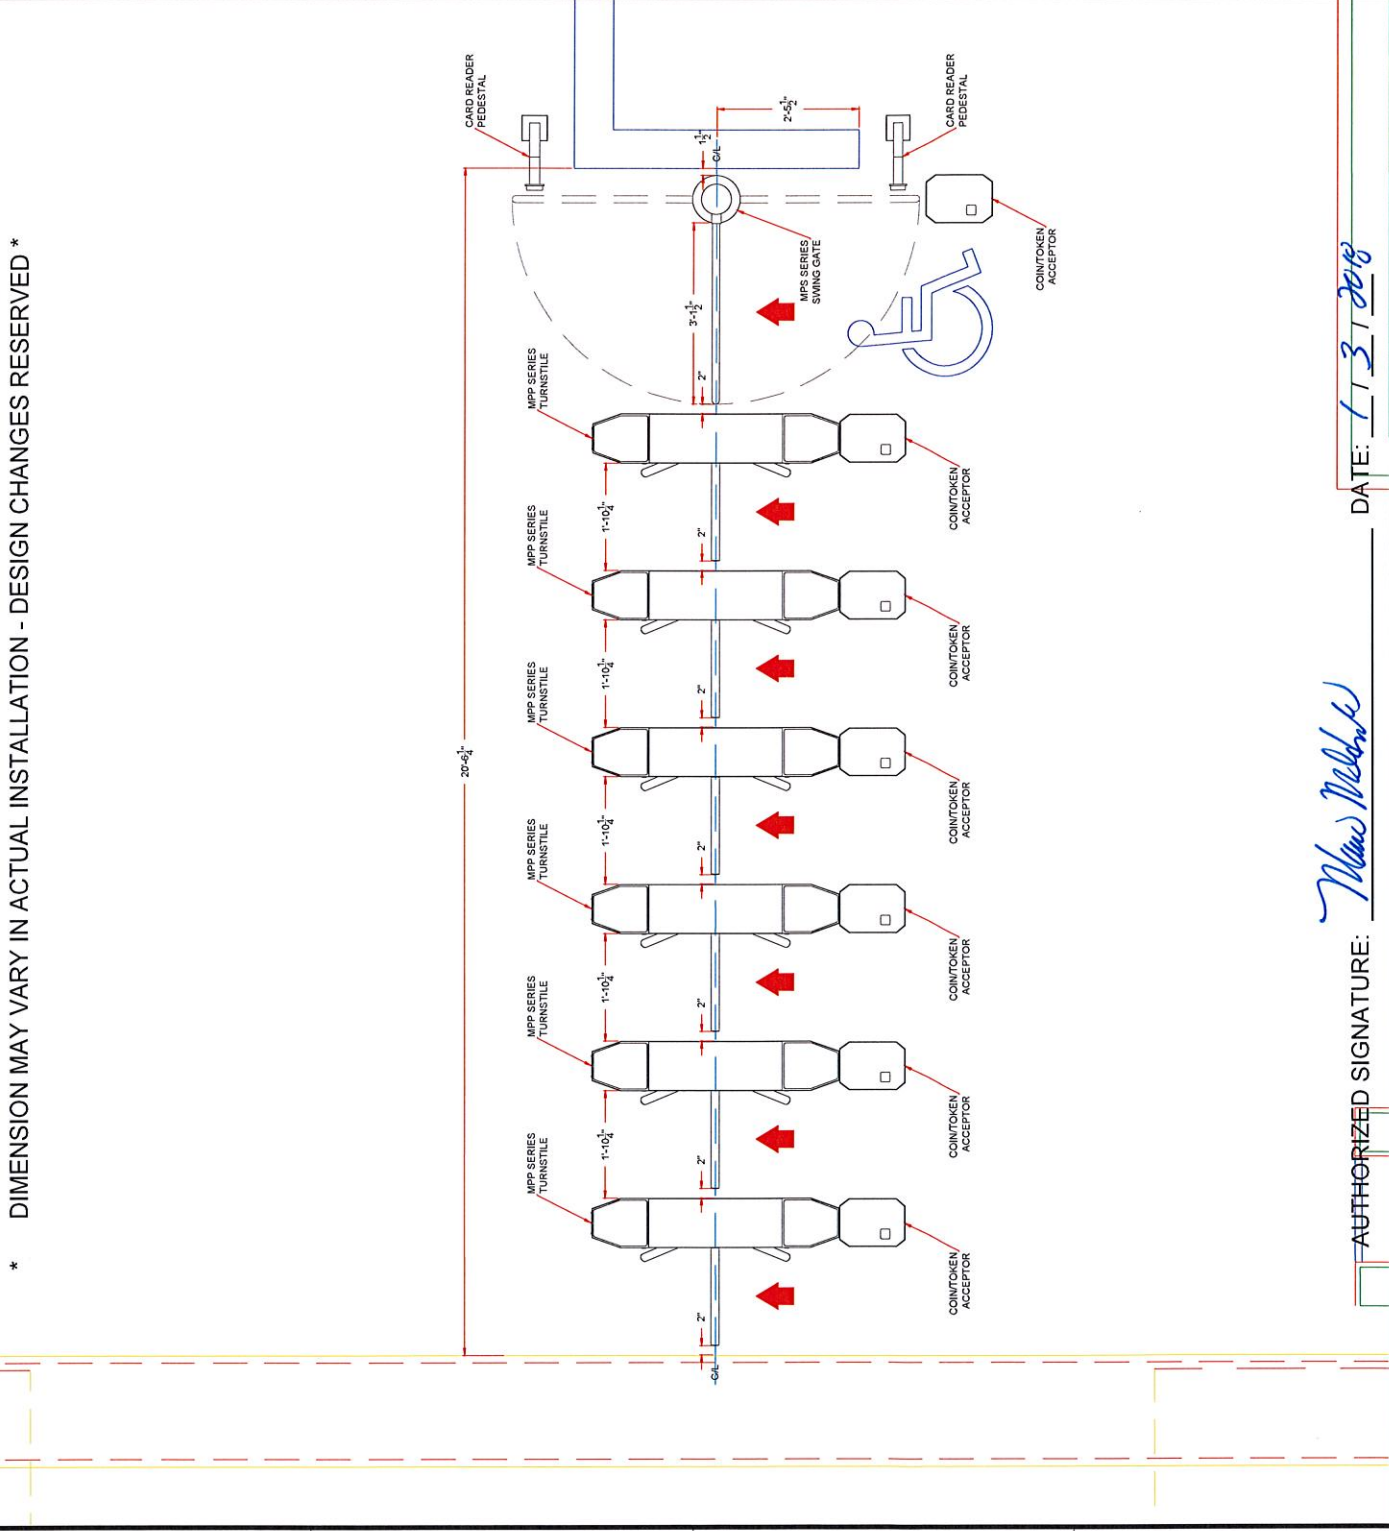

Maria Melbank

AUTHORIZED SIGNATURE:

DATE: 1/3/2018

4

3

2

1

4

3

2

1